


VISIONS.

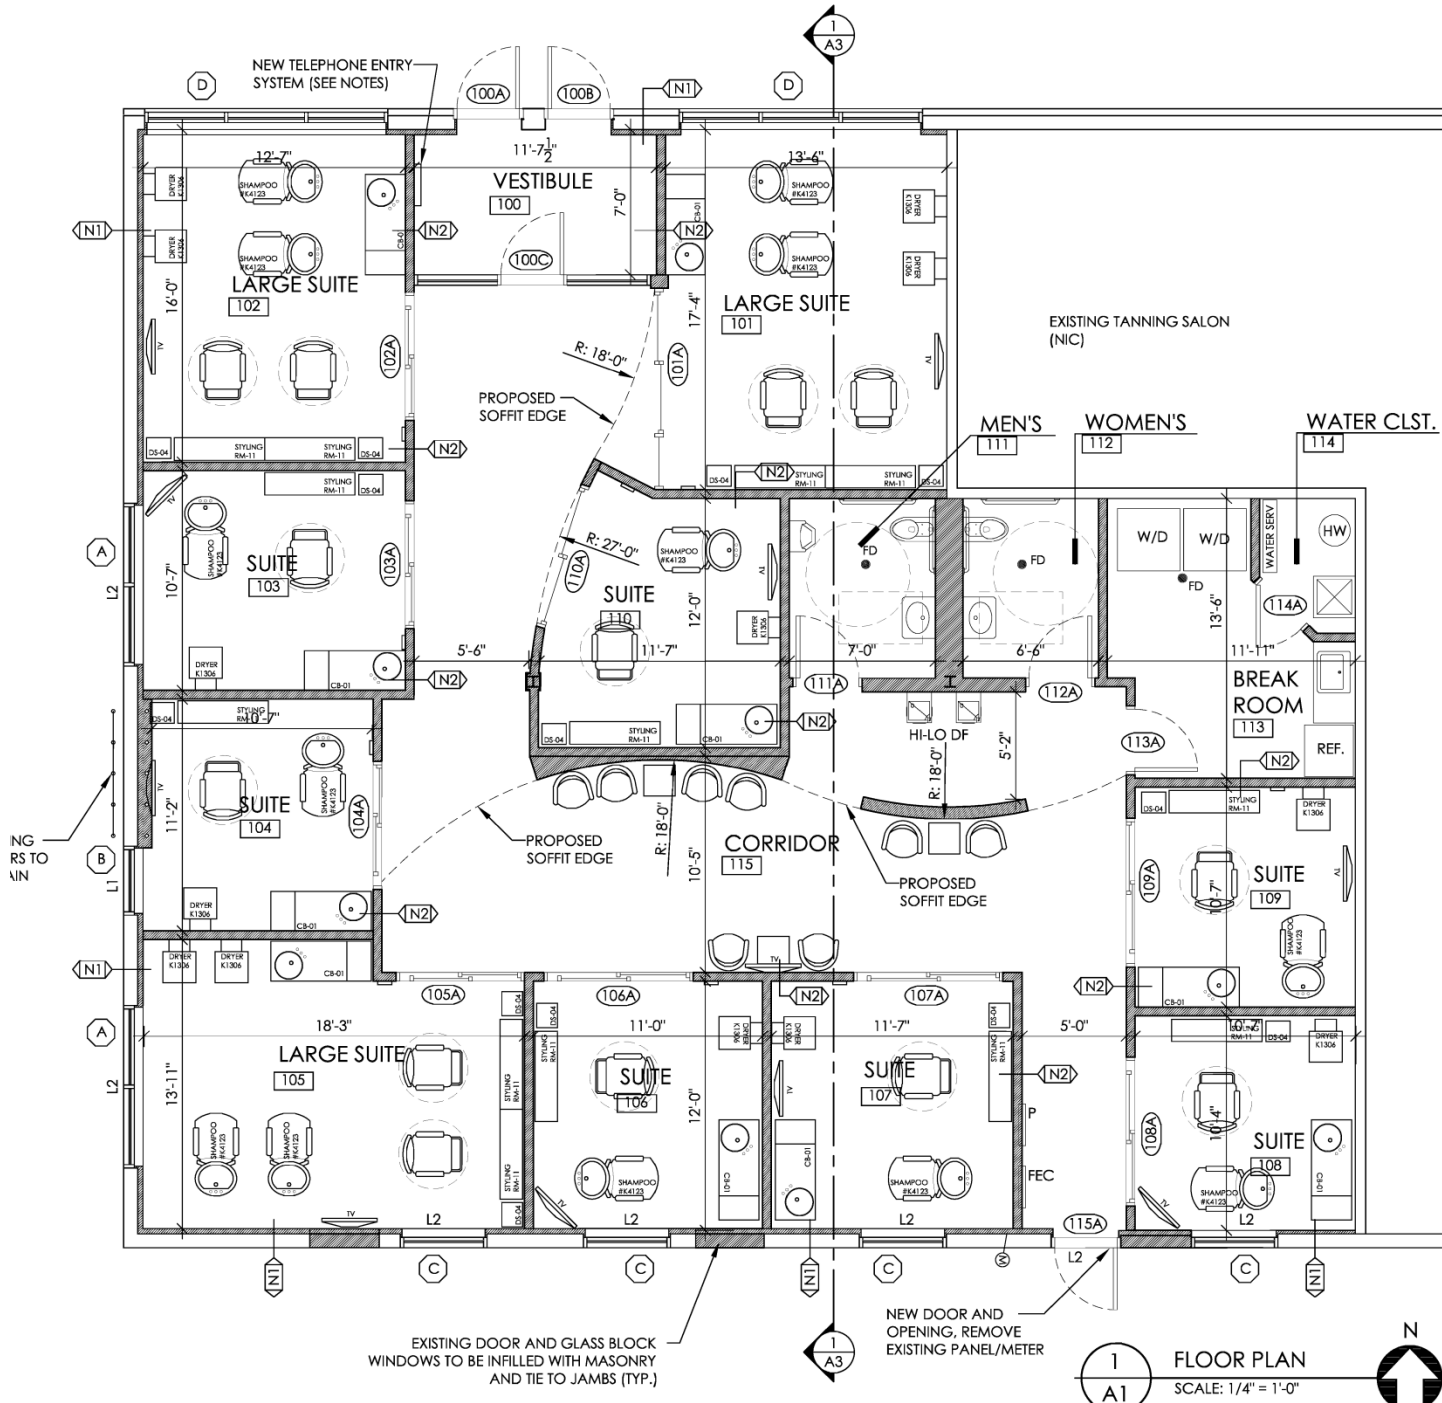

1 A1 FLOOR PLAN SCALE: 1/4" = 1'-0"

